
	WISHBONE SITE FURNISHINGS 210-27090 GLOUCESTER WAY LANGLEY, BC			
	DWG. TITLE: TENAJ Park Bench REVISION: 01/01/20 R:00			
MATERIAL: ALUMINUM	DWG. NO. DWSBBN040919	DRAWN BY: JAMES NEDEN		
PATTERN NO. N/A	MODEL NO. TJB-5	SCALE: 1:16	SHEET: 1 OF 1	DATE: 01 JAN 20

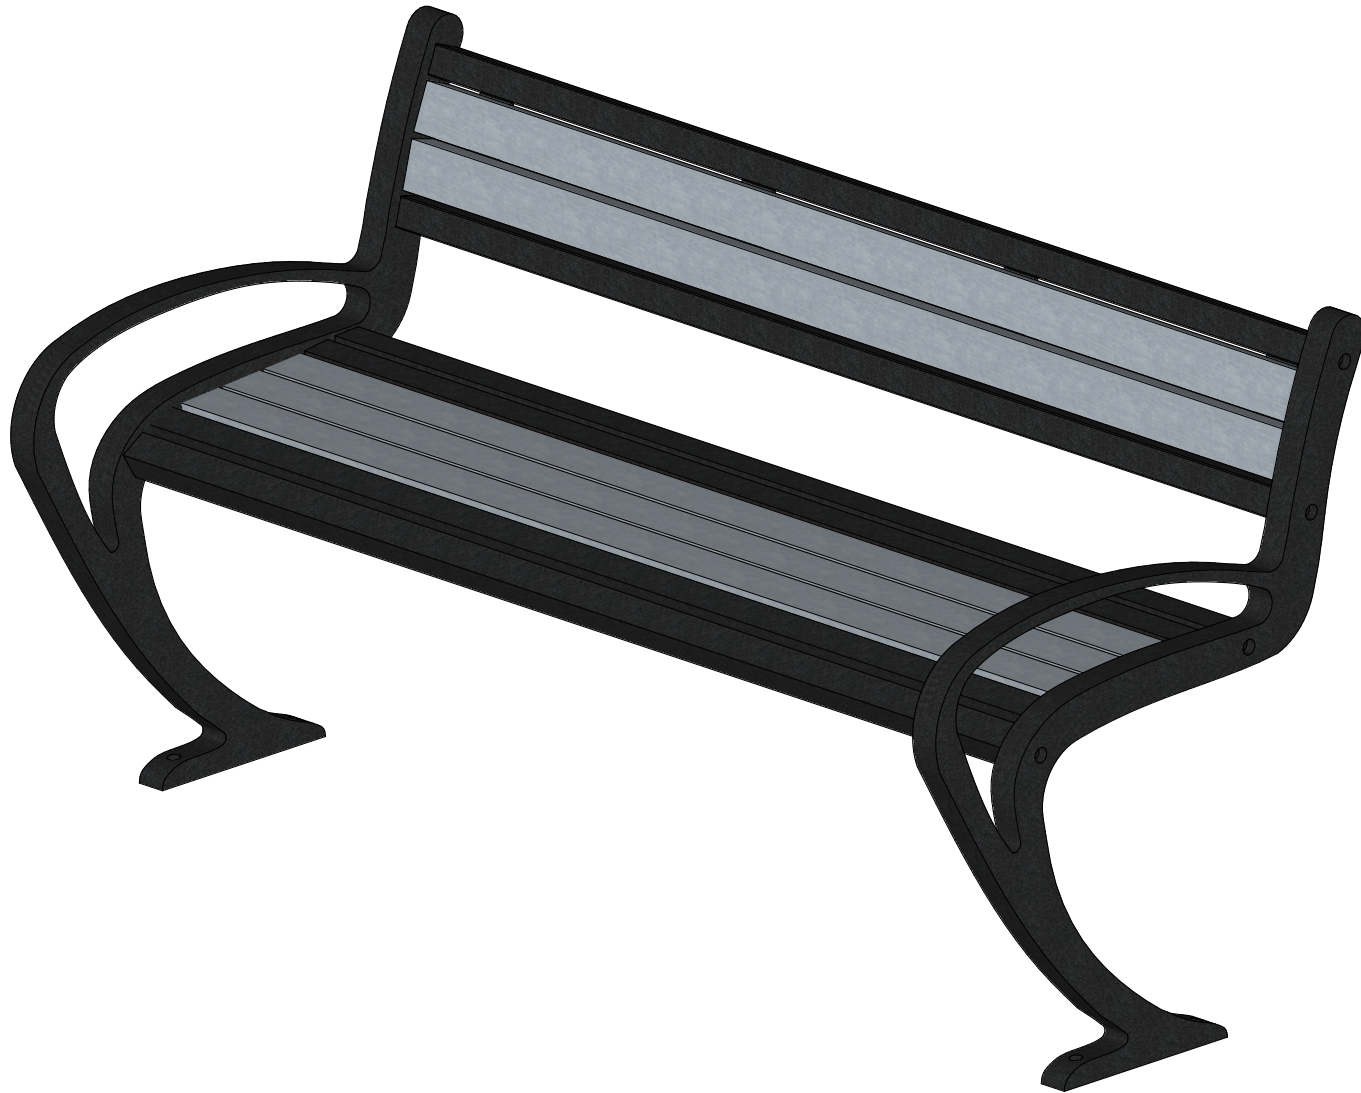

WISHBONE SITE FURNISHINGS

210-27090 GLOUCESTER WAY LANGLEY, BC

DWG. TITLE: TENAJ Park Bench

REVISION: 01/01/20 R:00

MATERIAL:
ALUMINUM

DWG. NO.
DWSBBN040919

DRAWN BY:
JAMES NEDEN

PATTERN NO.
N/A

MODEL NO.
TJB-5

SCALE:
AS SHOWN

SHEET:
1 OF 1

DATE:
01 JAN 20